


# 17 - HOLWORTHY WAY (District 3)

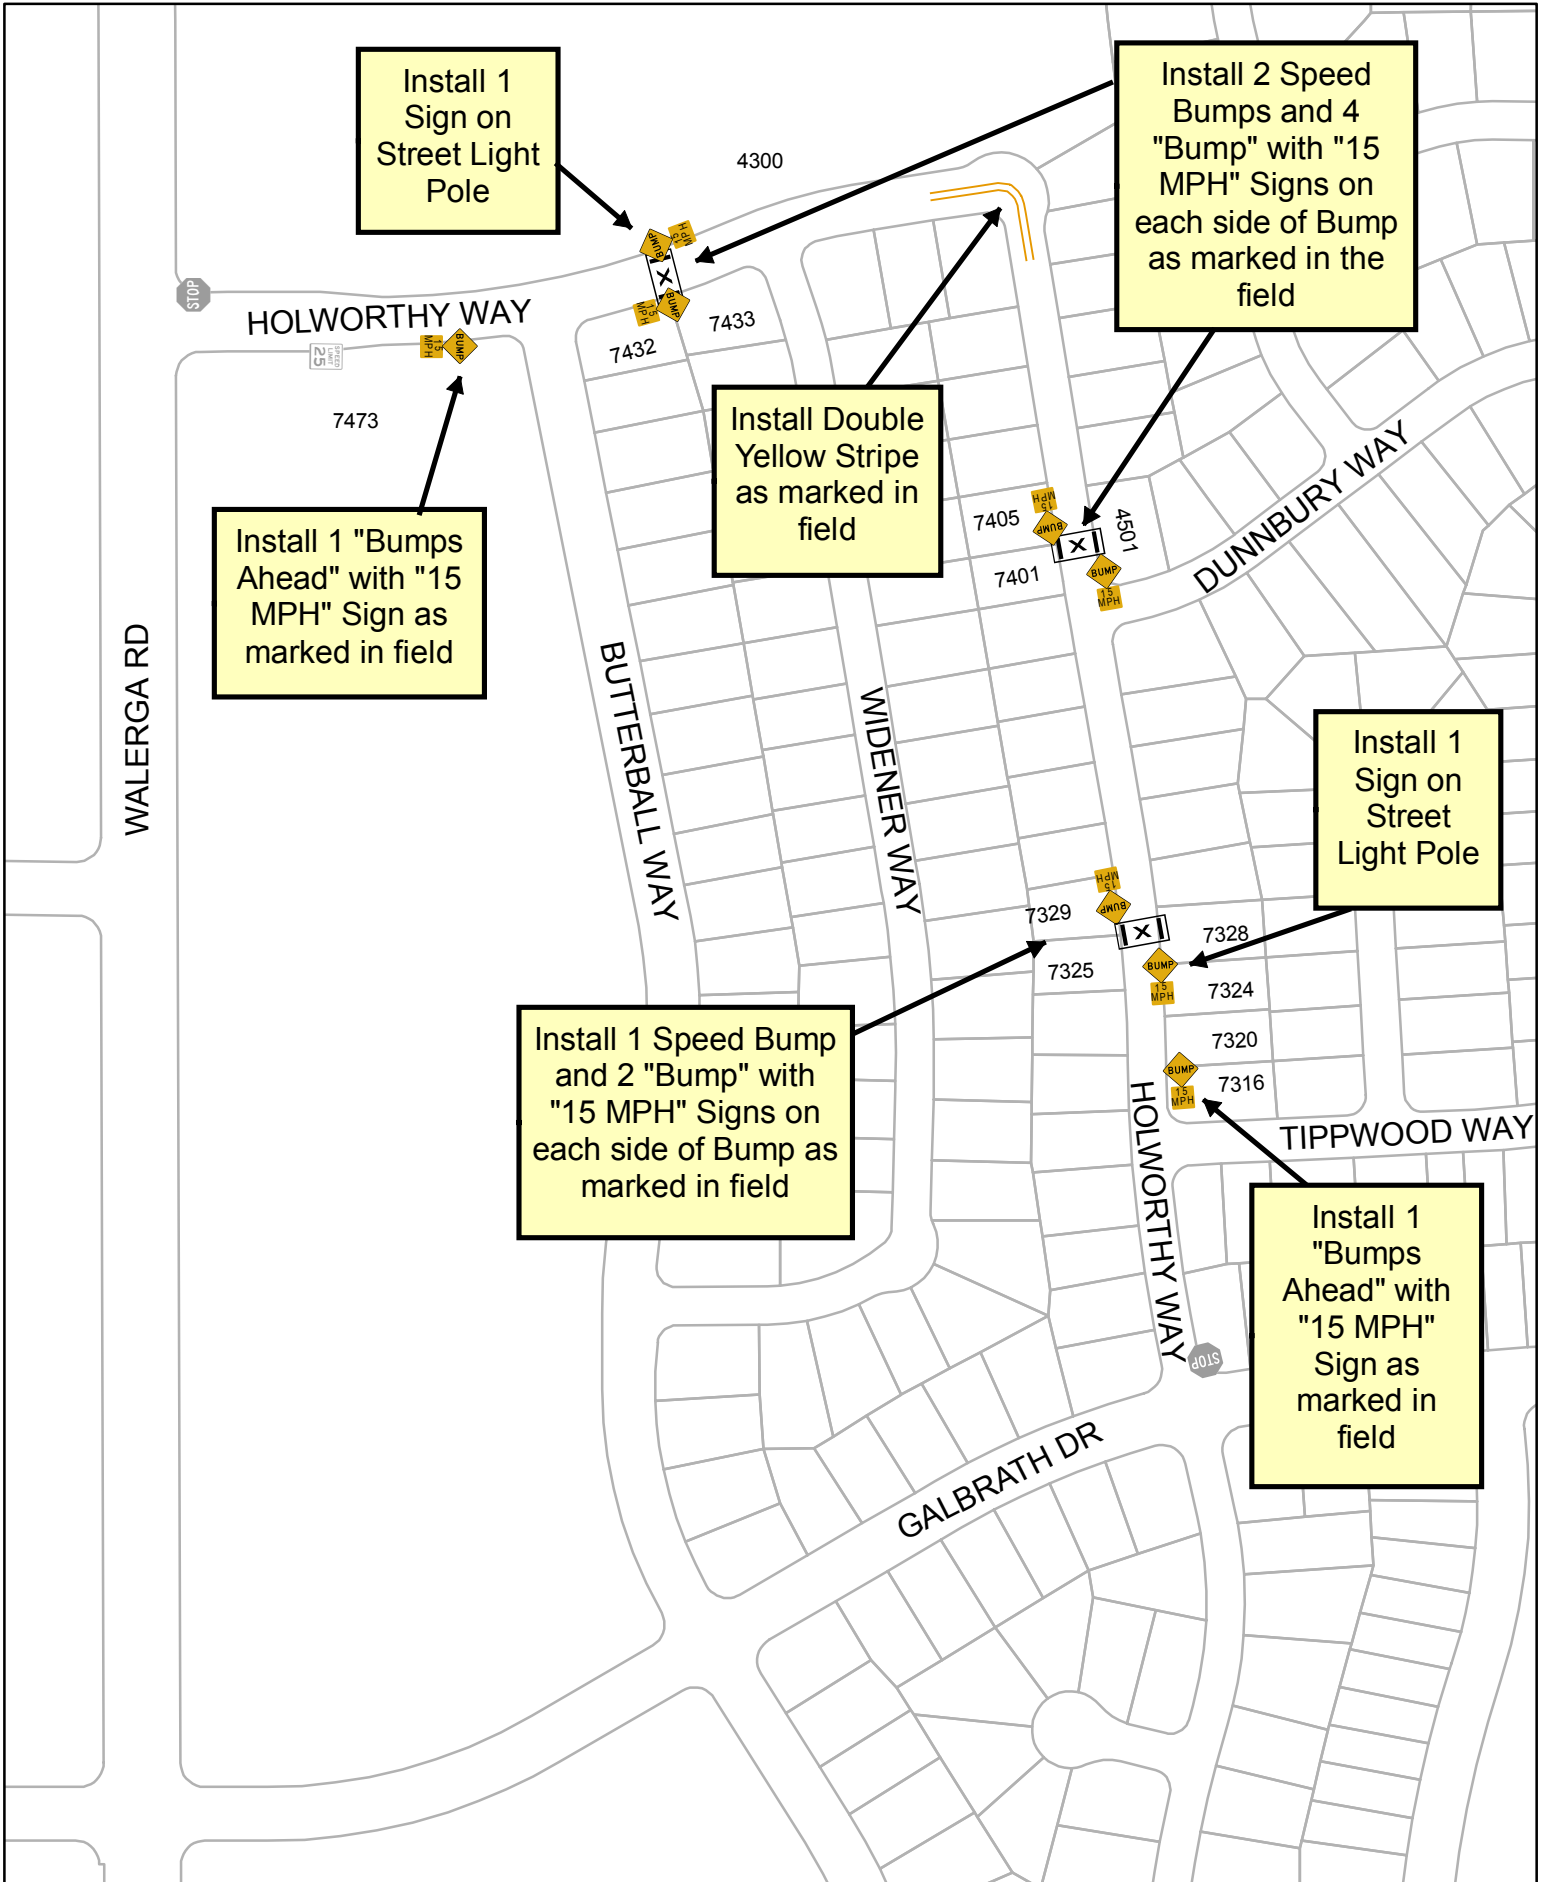

Install 1 Sign on Street Light Pole

Install 2 Speed Bumps and 4 "Bump" with "15 MPH" Signs on each side of Bump as marked in the field

Install Double Yellow Stripe as marked in field

Install 1 "Bumps Ahead" with "15 MPH" Sign as marked in field

Install 1 Sign on Street Light Pole

Install 1 Speed Bump and 2 "Bump" with "15 MPH" Signs on each side of Bump as marked in field

Install 1 "Bumps Ahead" with "15 MPH" Sign as marked in field