


28 - WINDING OAK DRIVE (District 3)

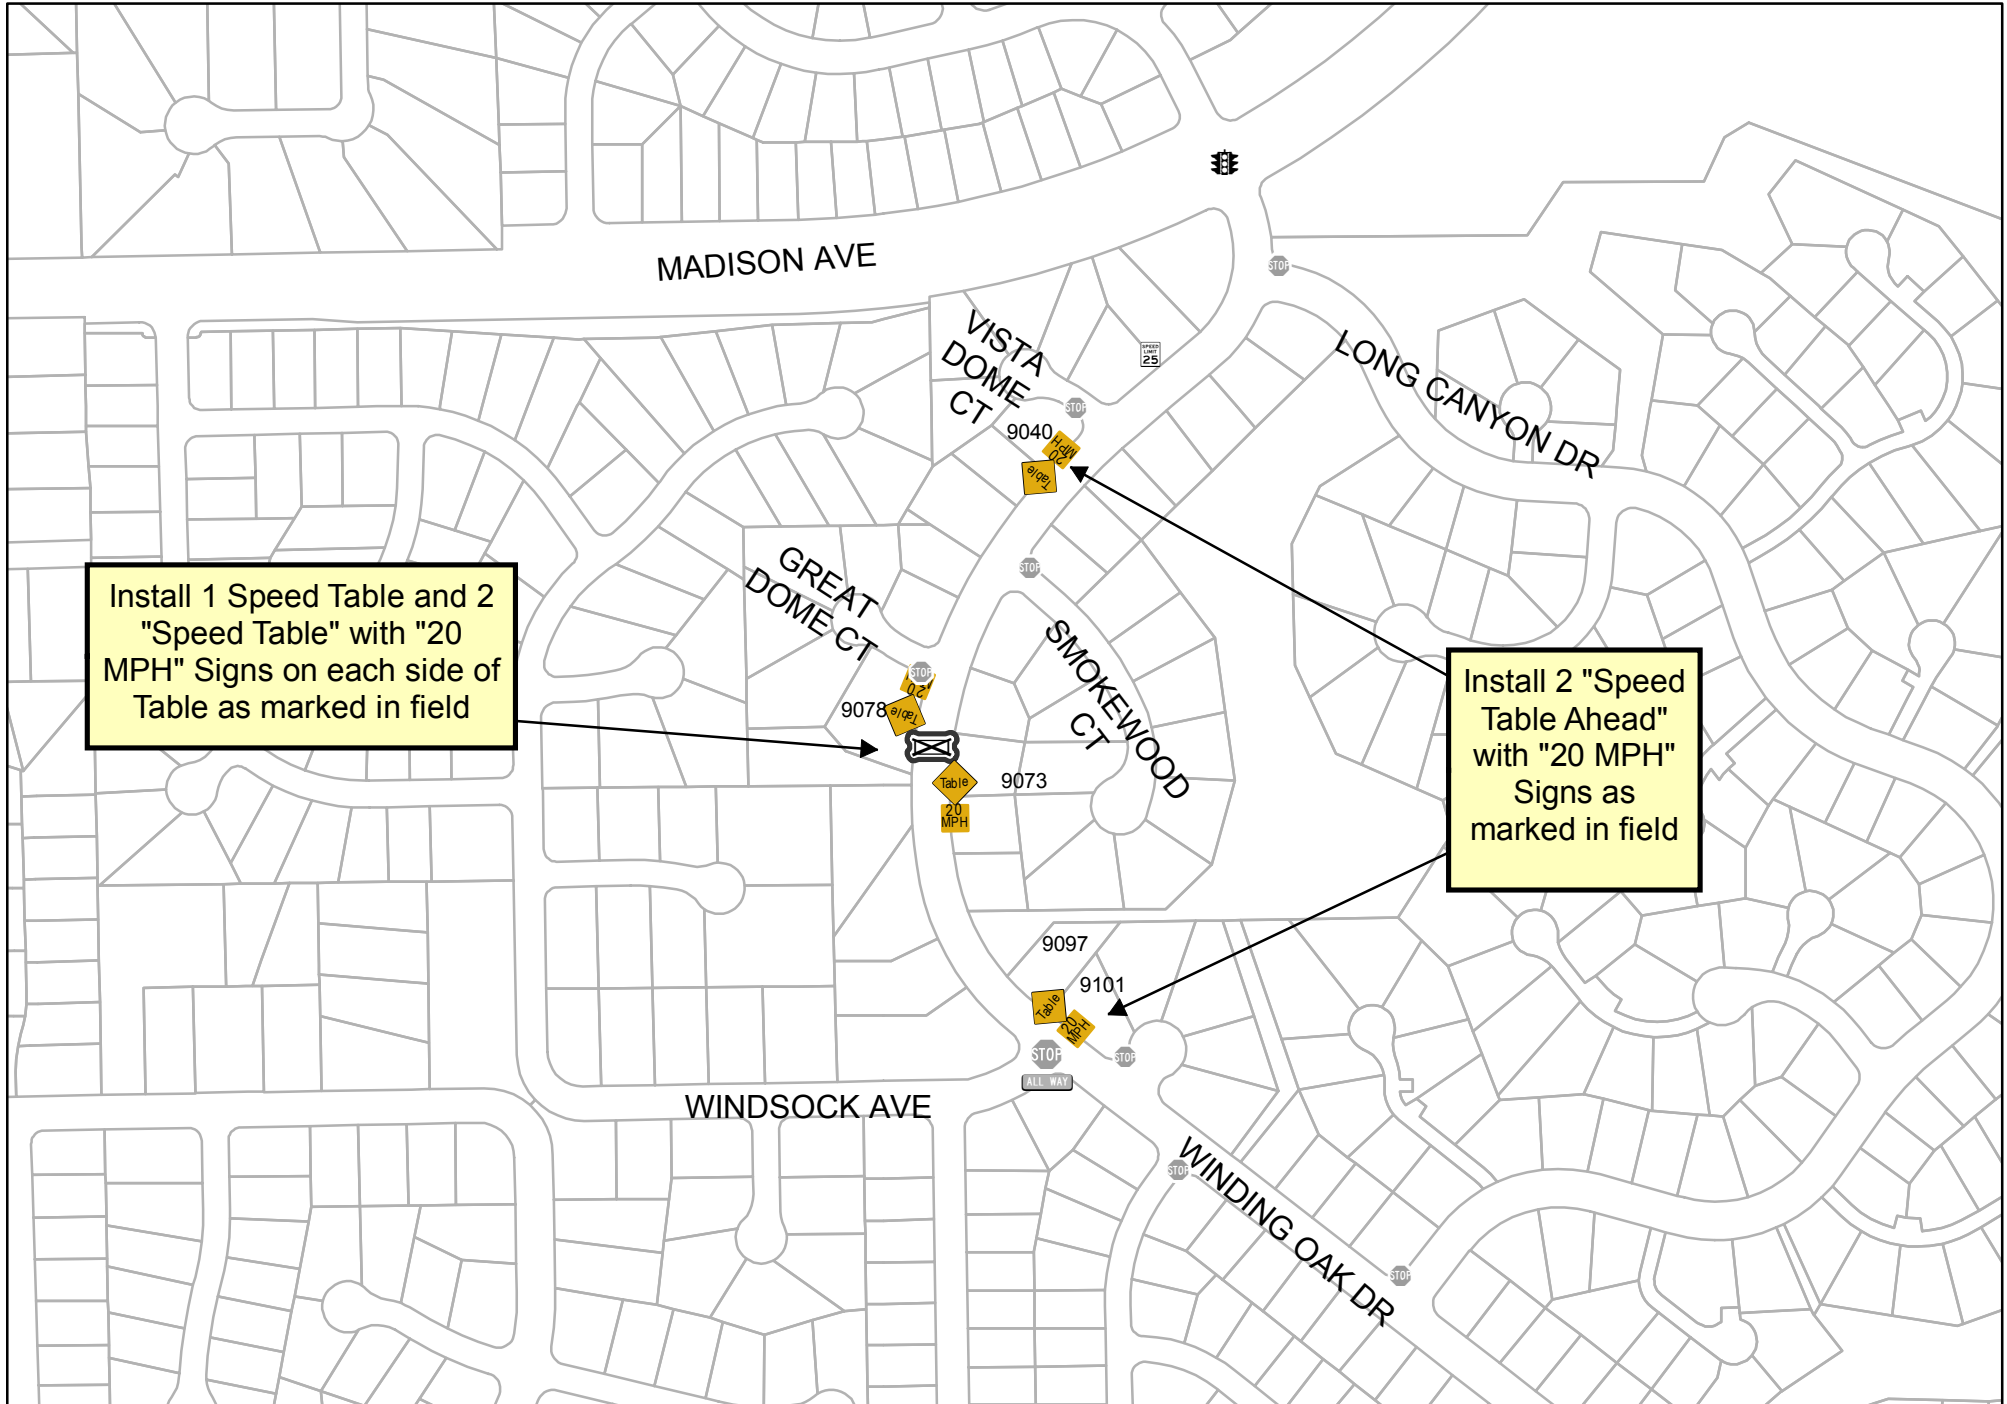

Install 1 Speed Table and 2 "Speed Table" with "20 MPH" Signs on each side of Table as marked in field

Install 2 "Speed Table Ahead" with "20 MPH" Signs as marked in field