


2.) NEW BUS TURNOUTS AND SHELTERS WOULD BE PROVIDED AT STANLEY/ANGELINE, LANDIS AND GRANT.

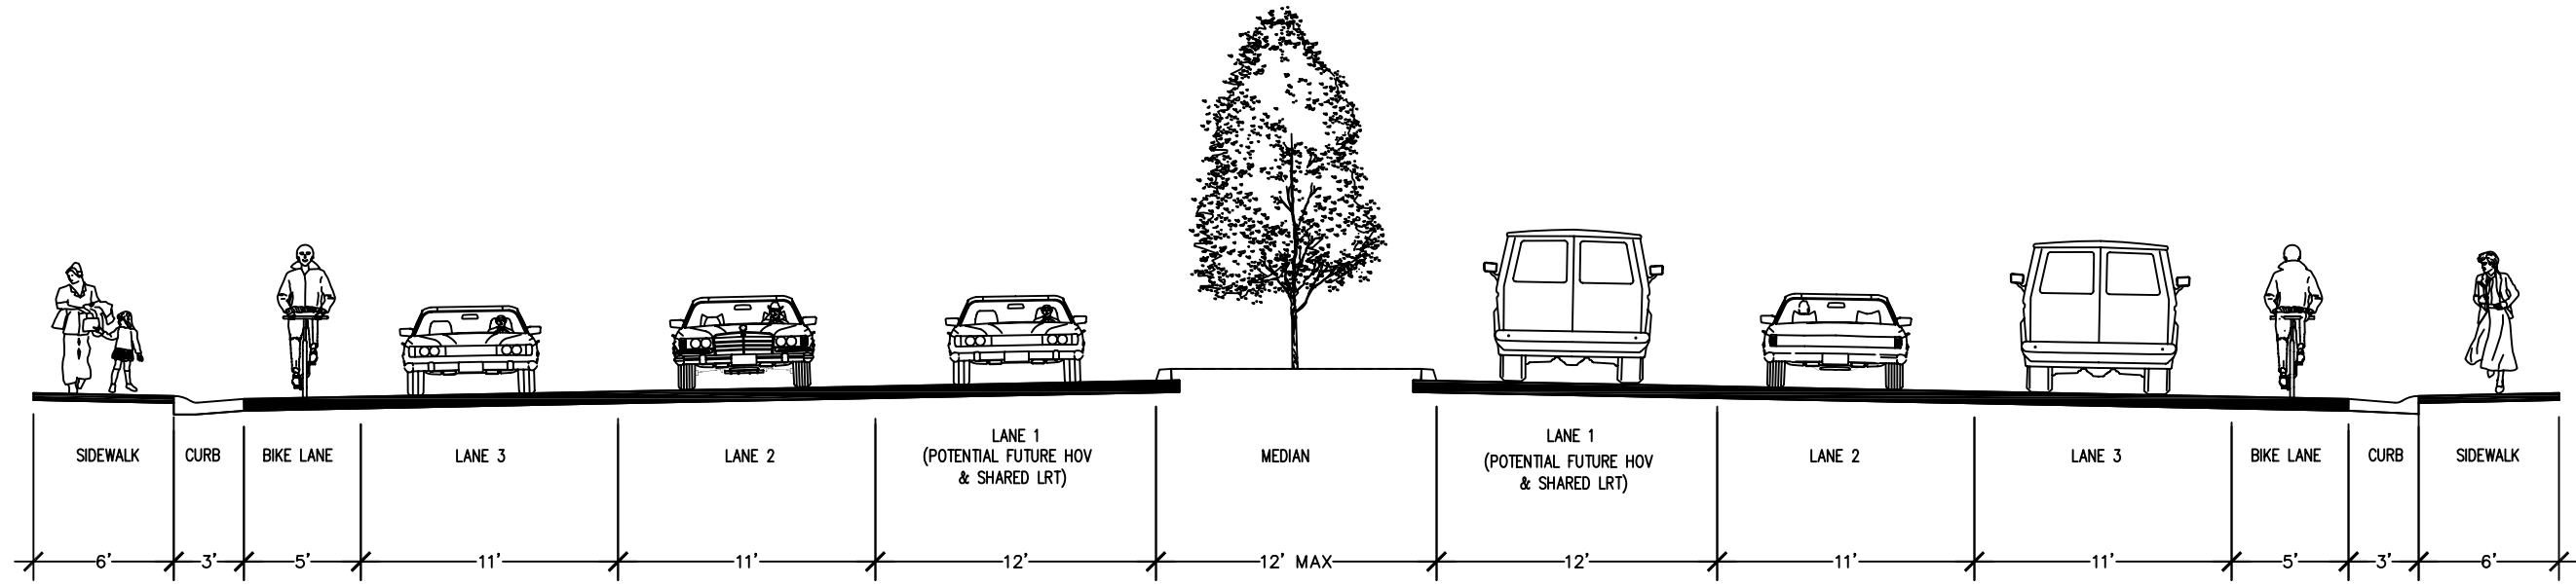

**ALTERNATIVE #3 (108' R/W)
SIX LANES WITH 12-FOOT WIDE MEDIAN**

N.T.S.

NOTES:

- 1) ALTERNATIVE 3: WOULD ALSO INCLUDE LANDSCAPE / BEAUTIFICATION IMPROVEMENTS.
- 2) NEW BUS TURNOUTS AND SHELTERS WOULD BE PROVIDED AT STANLEY/ANGELINE, LANDIS AND GRANT.

